



- LEGEND:**
- PROPOSED TUNNEL
 - PROPOSED VIADUCT
 - TM-CLKL NORTHERN RECLAMATION
 - TM-CLKL SOUTHERN RECLAMATION (UNDER THE SAME D&C CONSULTANCY AND WORKS CONTRACT OF HKBCF RECLAMATION) (UNDER OTHER ASSIGNMENT)


Contract 3
 Contract No. HY/2013/12
 (Refer to Figure 1.4)

Contract 4
 Contract No. HY/2017/10
 (Refer to Figure 1.5)

Contract 1
 Contract No. HY/2012/07
 (Refer to Figure 1.2)

Contract 2
 Contract No. HY/2012/08
 (Refer to Figure 1.3)

Contract 5
 Contract No. HY/2014/10
 (Refer to Figure 1.6)

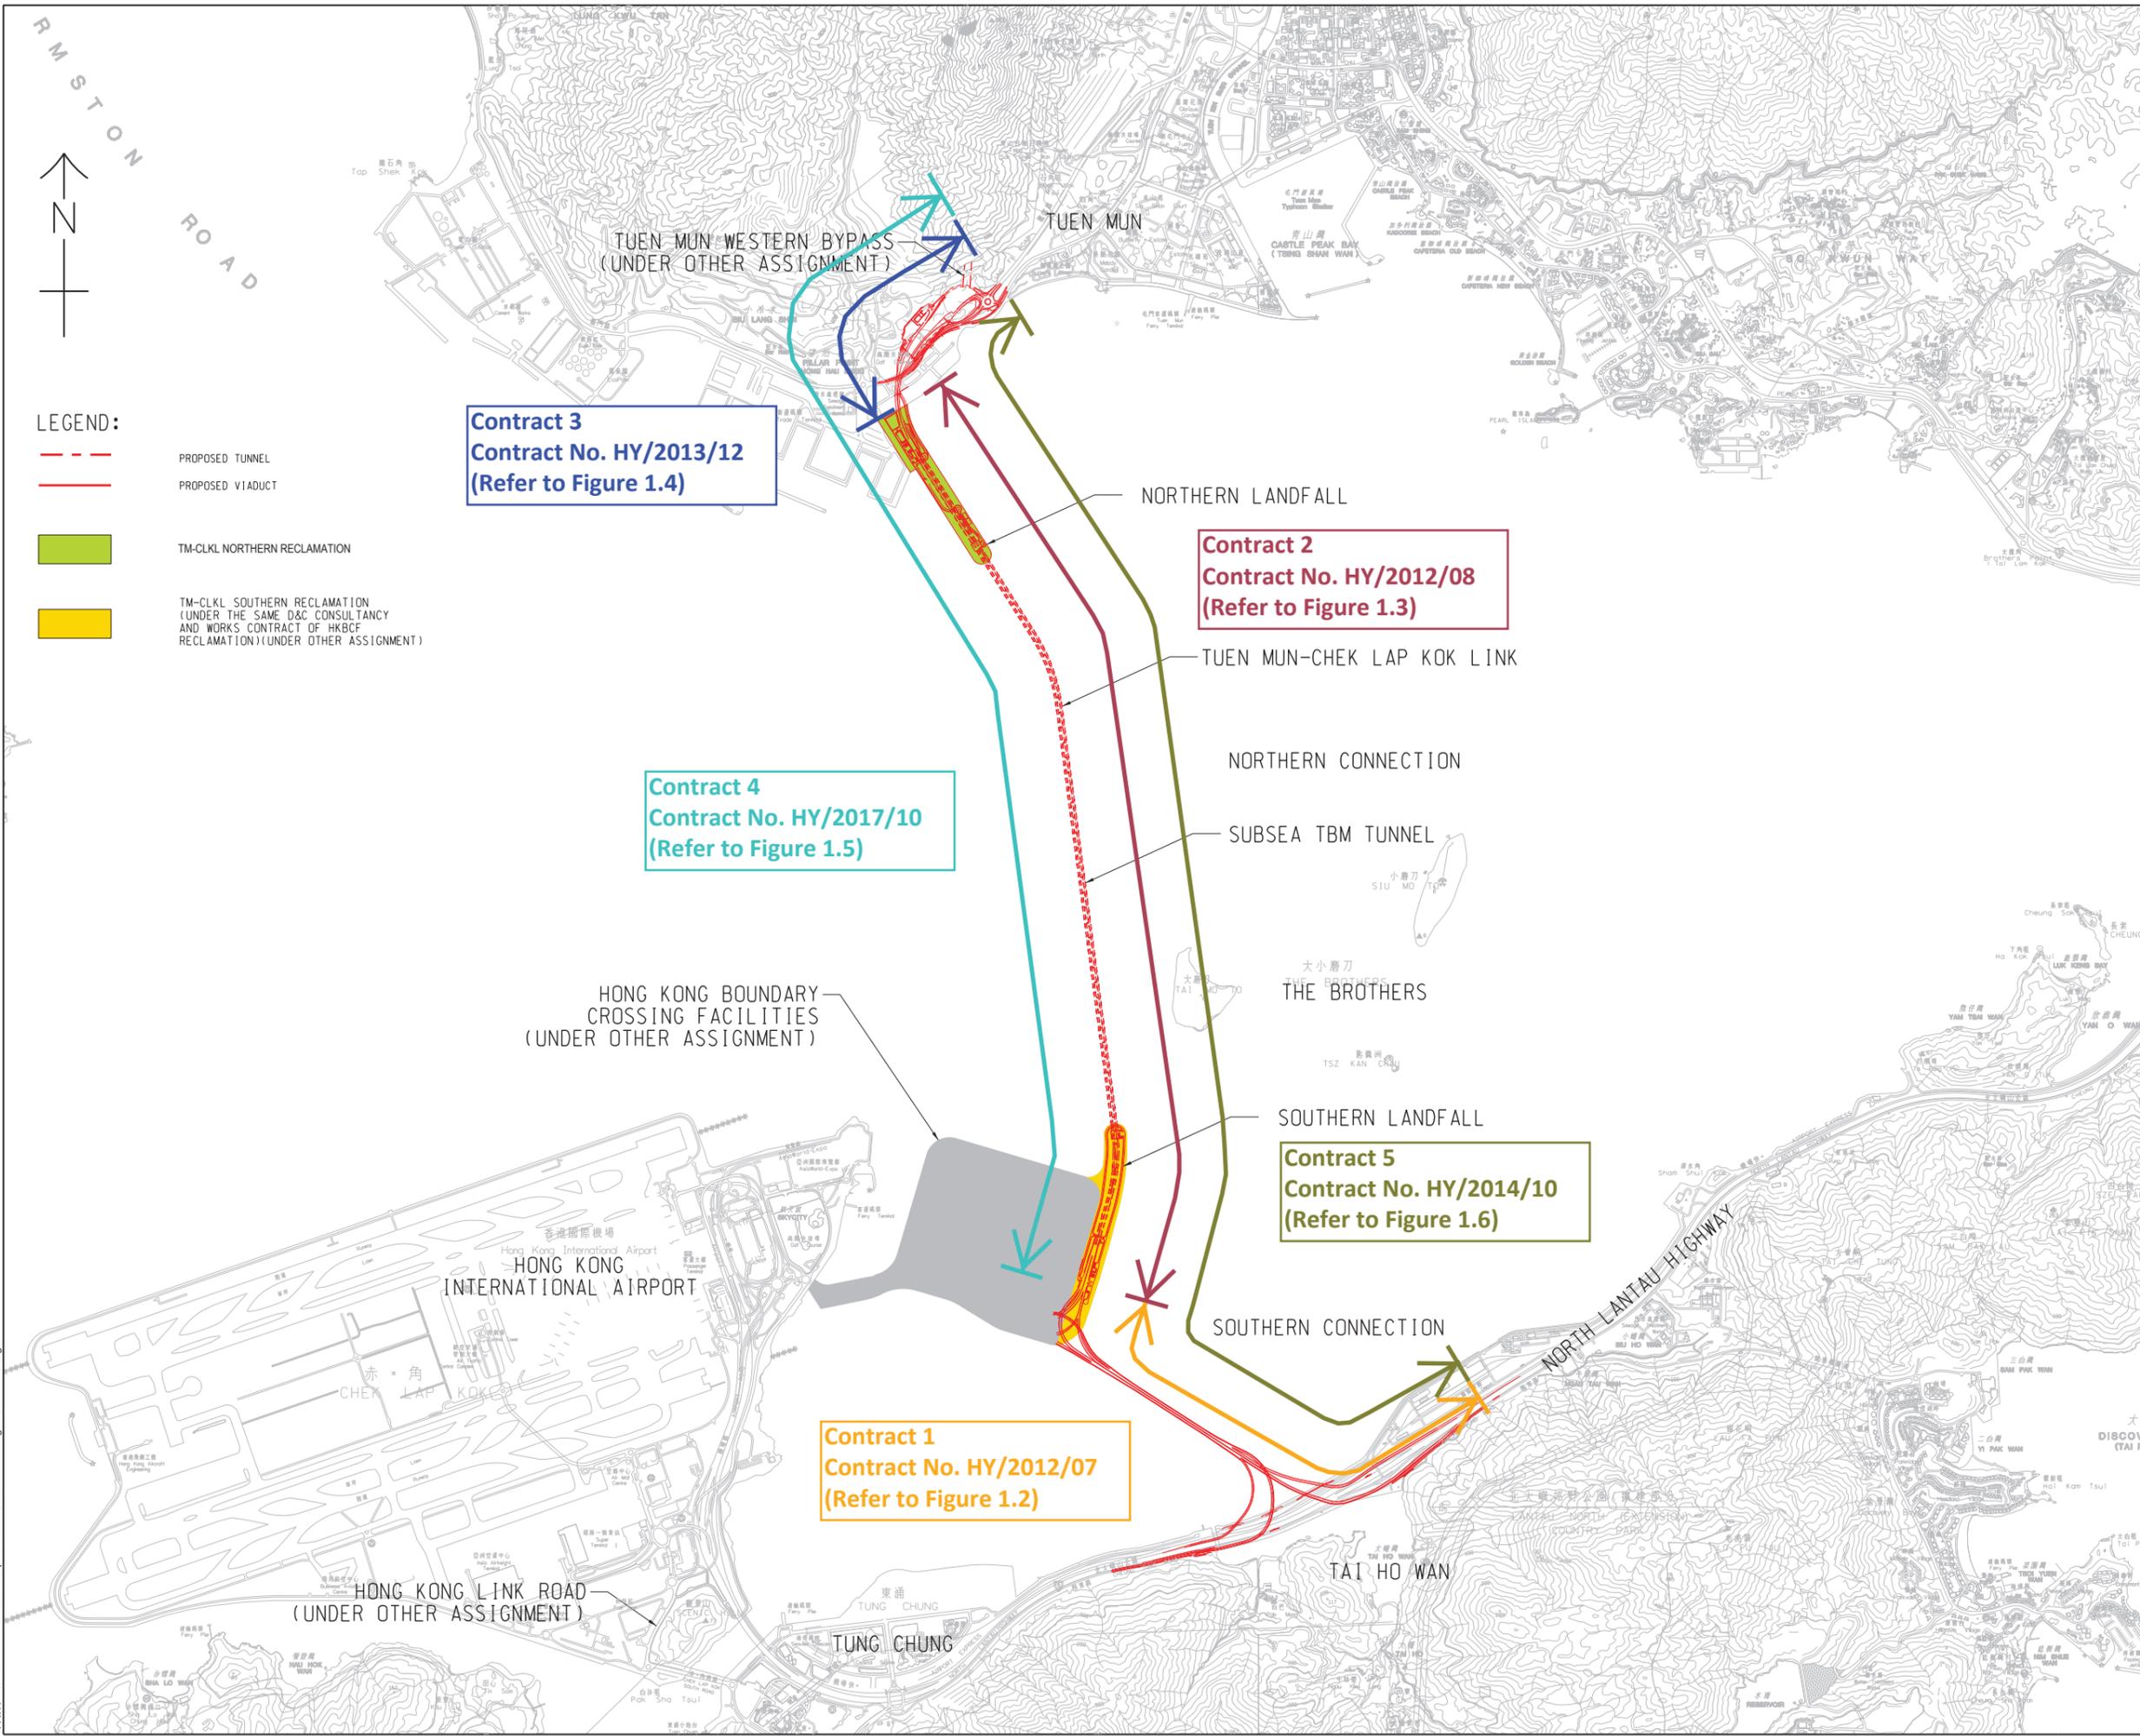

AECOM

PROJECT
 項目
TUEN MUN - CHEK LAP KOK LINK DESIGN AND CONSTRUCTION

CLIENT
 業主
路政署 HIGHWAYS DEPARTMENT
 主要工程管理處 (專責事務)
 Major Works Project Management Office (Special Duties)

CONSULTANT
 顧問公司
 AECOM Asia Company Ltd.
 www.aecom.com

SUB-CONSULTANTS
 分判工程師公司

ISSUE/REVISION
 修訂

I/R	DATE	DESCRIPTION	CHK.
A	SEP 20	LAYOUT UPDATE	CL

STATUS
 狀態

SCALE
 比例
 A1 1: 1000 A3 1:2000

DIMENSION UNIT
 尺寸單位
 MILLIMETRES

KEY PLAN
 索引圖

PROJECT NO.
 項目編號
 60240249

CONTRACT NO.
 合約編號
 HY/2017/10

SHEET TITLE
 圖紙名稱
 PROJECT LOCATION PLAN

SHEET NUMBER
 圖紙編號
 FIGURE 1.1

This drawing has been prepared for the use of AECOM's client. It may not be used, modified, reproduced or relied upon by third parties, except as agreed by AECOM or as required by law. AECOM accepts no responsibility, and denies any liability whatsoever, for any part, that less or makes on this drawing without AECOM's express written consent. All measurements must be obtained from the stated dimensions.