


① ROUTE-WIDE TCSS SYSTEM
 - TM-CLKL (DESIGN, SUPPLY AND INSTALLATION FOR NORTHERN CONNECTION)

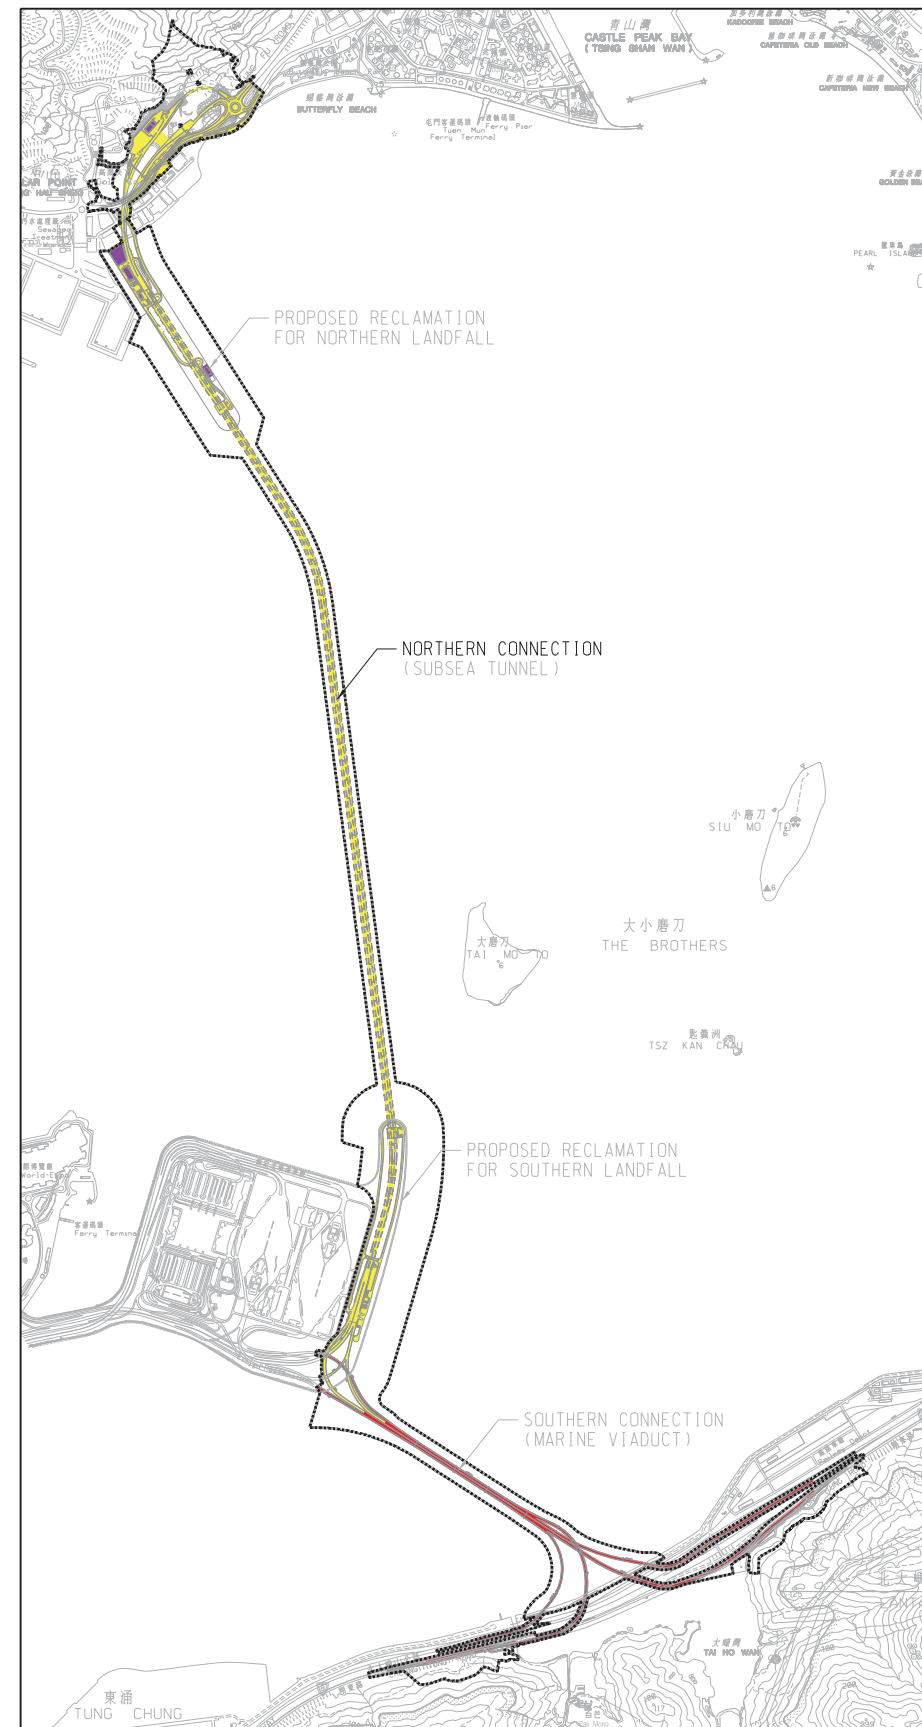

ISSUE/REVISION
 修訂

I/R	DATE	DESCRIPTION	CHK.
A	SEP 20	LAYOUT UPDATE	CL

STATUS
 狀況

SCALE
 比例
 A1 1:1000 A3 1:2000

DIMENSION UNIT
 尺寸單位
 M

PROJECT NO.
 項目編號
 60240249

CONTRACT NO.
 合約編號
 HY/2014/10

SHEET TITLE
 圖紙名稱
 CONTRACT 5 - NORTHERN CONNECTION TRAFFIC CONTROL AND SURVEILLANCE SYSTEM

SHEET NUMBER
 圖紙編號
 FIGURE 1.6

This drawing has been prepared for the use of AECOM's client. It may not be used, modified, reproduced or relied upon by third parties, except as agreed by AECOM or as required by law. AECOM accepts no responsibility, and denies any liability whatsoever, to any party that uses or relies on this drawing without AECOM's express written consent. Do not scale this document. All measurements must be obtained from the stated dimensions.